


The cost of the construction for the project will be paid by the Township Board and Township Trustee of Wayne Township, Hamilton County Indiana. The completed arm will become part of the E.O. Michael Drain and will fall under the maintenance program for the Stony Creek Drainage Area of which the Michaels drain is an arm of.

Since this is a public project no bonds or sureties are required for the construction of this arm.

A 30-foot-wide drainage easement will be established along the west and north perimeter of the tract owned by Harry & Joyce A. Wiggins, parcel number 12-07-36-00-00-002.000. A second easement to be established is a 30-foot-wide drainage easement into the Wayne Township property, parcel number 12-07-36-00-00-002.001. This will extend into the tract from the tracts north west corner to cover the new drain from Structure 705 to Structure 706 as shown on the above referenced plans.

A third easement will be established along the east line of the property owned by Harry & Ruth Revis Life Estate, parcel number 12-07-25-00-00-00-016.000. This 30-foot-wide easement will extend from 186th Street on the south to the arm's outlet into the E.O. Michael Drain on the north. The easement will run adjacent to the 16.5-foot apparent right of way for Durbin Road. Permission to use this easement for construction has been provided to the Wayne Township Trustee from Marcia & Jim Hudson dated May 16, 2019.

I recommend the Board set a hearing for this proposed arm for September 23, 2019.

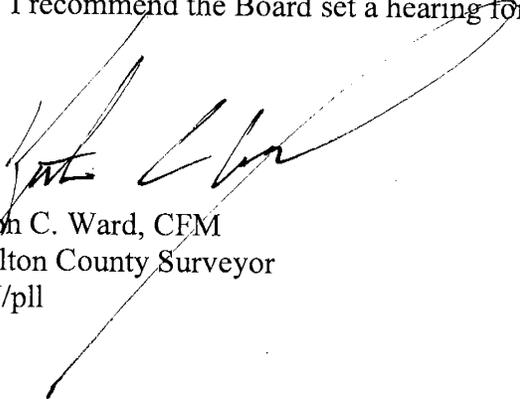

Kenton C. Ward, CFM
Hamilton County Surveyor
KCW/pll

E.O. Michaeels Drain, Wayne Township Arm

Wayne Township Volunteer Fire Dept. #15

New arm will add 1527' to the drains total length.

*Cost of construction to be paid by the Township Board & Township Trustee of Wayne Township.

*Maintenance assessment for this arm will fall under the maintenance program for the Stony Creek Drainage Area.

Hearing: 09/23/19

Maintenance	Rate	Minimum
Residential/Ag	4.00	15.00
Un-Reg Sub	5.00	35.00
Reg Sub	10.00	65.00
Commercial	10.00	75.00
Roads	10.00	


Parcel	Owner	Description	Benefit	RecAsmt	MntAsmt	% of Total
12-07-36-00-00-002.000	Wiggins, Harry & Joyce A. tc	S36 T19 R5 5.06 Ac	*	*	*	*
12-07-36-00-00-002.001	Wayne Township	S36 T19 R5 4.94 Ac	*	*	*	*
12-07-25-00-00-016.000	Revis, Harry & Ruth Life Est., Attn: Marcia Hudson	S25 T19 R5 80.00 Ac	*	*	*	*
99-99-99-99-99-999.001	Hamilton Co. Highway	S25 & 36 T19 R5, 186th & Durbin Rd	*	*	*	*

IN THE MATTER OF THE WAYNE TOWNSHIP ARM OF THE E.O. MICHAELS DRAIN
HAMILTON COUNTY DRAINAGE BOARD


Come now the Township Board and Township Trustee of Wayne Township, Hamilton County, Indiana, who petition the Hamilton County Drainage Board as follows:

1. They are the duly elected Township Board and Township Trustee of Wayne Township, Hamilton County, Indiana.
2. That in that capacity they are responsible for the drainage of township property.
3. That they now desire that a regulated drain be constructed in Wayne Township which involves the future township property improvements in the southwest corner of Durbin Road and East 186th Street.
4. The names and address of each owner affected by the proposed public drainage are attached hereto, made a part hereof, and marked Exhibit "A", which area of land involved in the proposed drainage area is located in Sections 25 and 36, Township 19 North, Range 5 East, Hamilton County, Indiana.
5. No other public lands or owners are located in the area which would affect improvement.
6. That the general route of the proposed drain starts north of State Road 32 parallel with the west property line of the Wayne Township parcel running north and parallel with the west property lines of the Wayne Township and the Wiggins parcels to the south side of East 186th Street R/W on the Wiggins parcel then runs east and parallel with the south R/W of East 186th Street of the Wiggins parcel to the west R/W of Durbin Road then runs north to the E.O. Michaels Drain along the west R/W of Durbin Road on the Revis parcel, and including any other subsurface drains which may be required.
7. That in the opinion of the Petitioner, the costs, damages, and expenses of the proposed improvement will be less than the benefits which will result to the owners of the land to be benefited thereby.
8. That in the opinion of the Petitioner, the proposed improvement will benefit a public highway in Hamilton County, Indiana.
9. That the name of the attorney representing Petitioner in the drainage petition is Christine Crull Altman, 90 Executive Drive, Suite G, Carmel, Indiana 46032.
10. That Petitioners shall pay the cost of notice and all legal costs if the Petition is dismissed.
11. Petitioner shall post a bond, if required, to pay the cost of notice and all legal costs in the case the improvement is not established.

Township Board of Wayne Township,
Hamilton County, Indiana

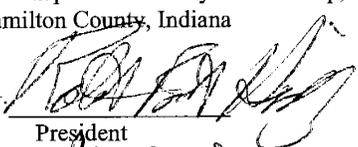BY: 

President

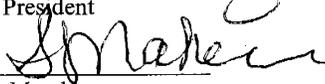
BY: 

Member


BY: 

Member

Attest:

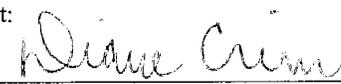


Diane Crim / Trustee of Wayne Township, Hamilton County

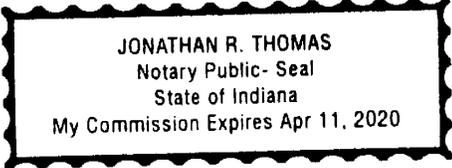

STATE OF INDIANA)
) SS:
COUNTY OF HAMILTON)

Subscribed and sworn to before me, A Notary Public this 5 day of July 2019.

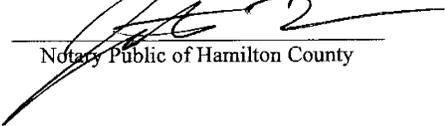

Notary Public of Hamilton County

My Commission Expires:
4/11/20


EXHIBIT A
 THE WAYNE TOWNSHIP ARM OF THE E.O. MICHAELS DRAIN
 HAMILTON COUNTY DRAINAGE BOARD PETITION

	OWNER/OTHER		PROPERTY ADDRESS
1.	Wayne Township 12450 State Road 32 E Noblesville, IN 46060		18441 Durbin Rd Noblesville, IN 46060
2.	Wiggins, Harry & Joyce A tc 19720 Allisonville Rd Noblesville, IN 46060		18531 Durbin Rd Noblesville, IN 46060
3.	Revis, Harry & Ruth Life Est 8209 Burlington Dr S Muncie, IN 47302		18783 Durbin Rd Noblesville, IN 46060
4.	Hamilton County Highway Department 1700 S 10th Street Noblesville, IN 46060		N/A



May 16, 2019

Diane Crim
Wayne Township Trustee

Marcia and Jim Hudson giving you permission to cross our property at Durbin and 186th Street in Noblesville to reach the E.O. Michaels regulated drain.

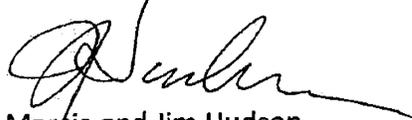A handwritten signature in black ink, appearing to read "J Hudson", with a long horizontal flourish extending to the right.

Marcia and Jim Hudson
8209 S. Burlington Dr.
Muncie, IN 47302
jrudson13@yahoo.com
260-726-0668

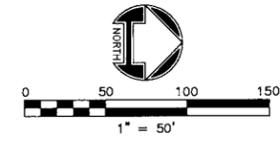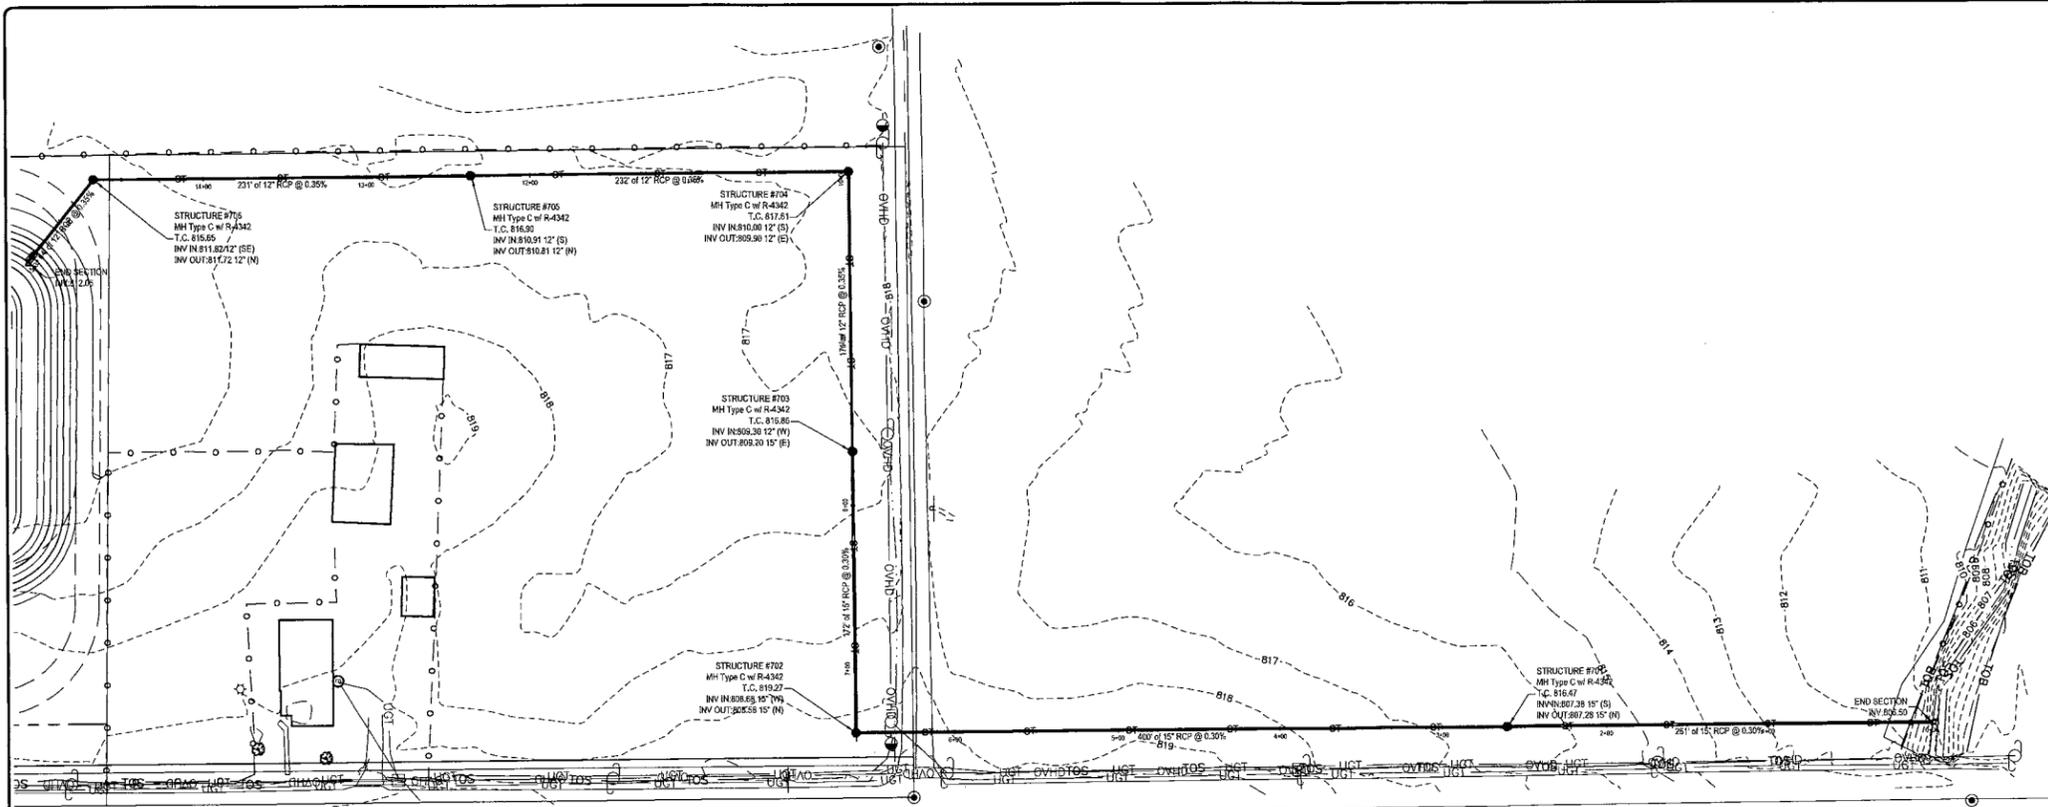

UTILITY NOTES:


1. THE UTILITIES INDICATED ON THESE PLANS AND ON THE SURVEY ARE BASED ON THE BEST INFORMATION AVAILABLE AND MAY NOT BE A COMPLETE INVENTORY OF ALL OF THE EXISTING UTILITIES PRESENT ON AND AROUND THE SITE. THE LOCATION AND SIZE OF THESE UTILITIES MAY BE APPROXIMATE. THE ENGINEER SHALL NOT BE FIELD LIABLE FOR ANY INACCURATE UTILITY INFORMATION INDICATED, IMPLIED, OR NOT INDICATED ON THESE PLANS.
2. IT SHALL BE THE CONTRACTOR'S RESPONSIBILITY TO VERIFY THE UTILITY SIZE AND LOCATION PRIOR TO CONSTRUCTION. IF ANY DEVIATION IS FOUND IN THE EXISTING UTILITY SIZE OR LOCATION THE CONTRACTOR SHALL NOTIFY THE ENGINEER IMMEDIATELY.
3. THE CONTRACTOR SHALL VERIFY ALL DIMENSIONS AND ELEVATIONS IN THE FIELD PRIOR TO THE START OF CONSTRUCTION. THE CONTRACTOR SHALL BE RESPONSIBLE FOR ALL FIELD DIMENSIONS AND ELEVATIONS DURING THE ENTIRE CONSTRUCTION SCHEDULE. IF ANY DISCREPANCIES ARE FOUND IN THESE ENGINEERING PLANS FROM ACTUAL FIELD DIMENSIONS, THE CONTRACTOR SHALL CONTACT THE ENGINEER IMMEDIATELY.
4. IT SHALL BE THE CONTRACTOR'S RESPONSIBILITY TO LOCATE AND MAINTAIN IN SERVICE ALL EXISTING UTILITIES ENCOUNTERED DURING CONSTRUCTION UNLESS OTHERWISE INDICATED IN THE PLANS. ANY PIPING WHICH CAN BE REMOVED DURING CONSTRUCTION WITHOUT UNDUE INTERRUPTION OF SERVICE MAY BE REMOVED AND REPLACED BY THE CONTRACTOR, AT HIS EXPENSE WITH THE PERMISSION OF THE OWNER.
5. PRIOR TO WORKING WITH OR NEAR EXISTING UTILITIES, THE APPLICABLE UTILITY COMPANY SHALL BE CONTACTED BY THE CONTRACTOR.
6. FOR CLARITY OF THESE PLANS, PIPES MAY NOT BE DRAWN TO SCALE OR EXACTLY LOCATED.
7. WHEN CONNECTIONS ARE TO BE MADE TO EXISTING PIPING AND STRUCTURES OR WHERE CONSTRUCTION IS IN THE VICINITY OF EXISTING PIPING, THE LOCATION AND ELEVATION OF THE EXISTING PIPING SHALL BE FIELD VERIFIED AND NOTIFICATION GIVEN TO THE OWNER IF THE EXISTING PIPING IS FOUND TO BE DIFFERENT THAN THAT SHOWN ON THE DRAWINGS.
8. ALL UTILITY TRENCHES WITHIN 5 FEET OF PAVEMENT SHALL BE COMPLETELY BACKFILLED WITH GRANULAR BACKFILL.
9. A MINIMUM OF 18 INCHES OF VERTICAL CLEARANCE SHALL BE PROVIDED BETWEEN NEW WATER AND SANITARY SEWER LINES. IF 18 INCHES OF CLEARANCE IS NOT PROVIDED THEN THE SEWER MUST BE CONSTRUCTED OF WATER WORKS GRADE DUCTILE IRON PIPE WITH MECHANICAL JOINTS OR PVC (SDR-26) PIPE WITH GASKETTED, COMPRESSION-TYPE JOINTS WITHIN TEN FEET OF THE WATER LINE.
10. NEW 6" SANITARY LATERALS SHALL BE SDR-35 CONFORMING TO ASTM D2241, AND SHALL MEET THE DEFLECTION STANDARDS OF ASTM D3303.
11. IT IS THE RESPONSIBILITY OF THE CONTRACTOR(S) TO OBTAIN ALL FEDERAL, STATE, COUNTY, CITY/TOWN OR OTHER LOCAL PERMITS FOR ANY AND ALL WORK REQUIRED UNLESS OTHERWISE NOTED. THE CONTRACTOR(S) IS/ARE RESPONSIBLE TO PAY FOR ALL REQUIRED PERMITS BY ANY OR ALL AGENCIES MENTIONED ABOVE UNLESS OTHERWISE NOTED IN THE CONTRACT OR SPECIFICATIONS. ALL ASSOCIATED BONDING REQUIREMENTS AND COSTS ARE INCIDENTAL TO THE CONTRACT.
12. ALL CONSTRUCTION METHODS AND MATERIALS MUST CONFORM TO CURRENT STANDARDS AND SPECIFICATIONS OF THE FEDERAL, STATE, COUNTY, CITY OR LOCAL REQUIREMENTS, WHICHEVER HAS JURISDICTION.
13. THESE UTILITY NOTES SHALL APPLY FOR THE ENTIRE SET OF PLANS REGARDLESS OF THE PARTICULAR PLAN SHEET ON WHICH THEY APPEAR.

NOTE:
SEPTIC SYSTEM DESIGN BY OTHERS. ELEMENTS ENGINEERING IS NOT CERTIFYING THE LOCATION OR DESIGN OF SEPTIC SYSTEM OR PERIMETER DRAIN. DIMENSIONS SHOWN TO SEPTIC BY OTHERS. SEE SEPTIC PLAN (BY OTHERS) FOR MORE INFORMATION.



Know what's below.
Call before you dig.

UTILITY STATEMENT:
THE UTILITIES INDICATED ON THESE PLANS AND ON THE SURVEY HAVE BEEN LOCATED FROM FIELD SURVEY INFORMATION. THE SURVEYOR/ENGINEER MAKES NO GUARANTEES THAT THE UNDERGROUND UTILITIES COMPRISE ALL SUCH UTILITIES IN THE AREA, EITHER IN-SERVICE OR ABANDONED. THE SURVEYOR DOES CERTIFY THAT THEY ARE LOCATED AS ACCURATELY AS POSSIBLE FROM INFORMATION AVAILABLE. THE SURVEYOR/ENGINEER HAS NOT PHYSICALLY LOCATED THE UNDERGROUND UTILITIES.

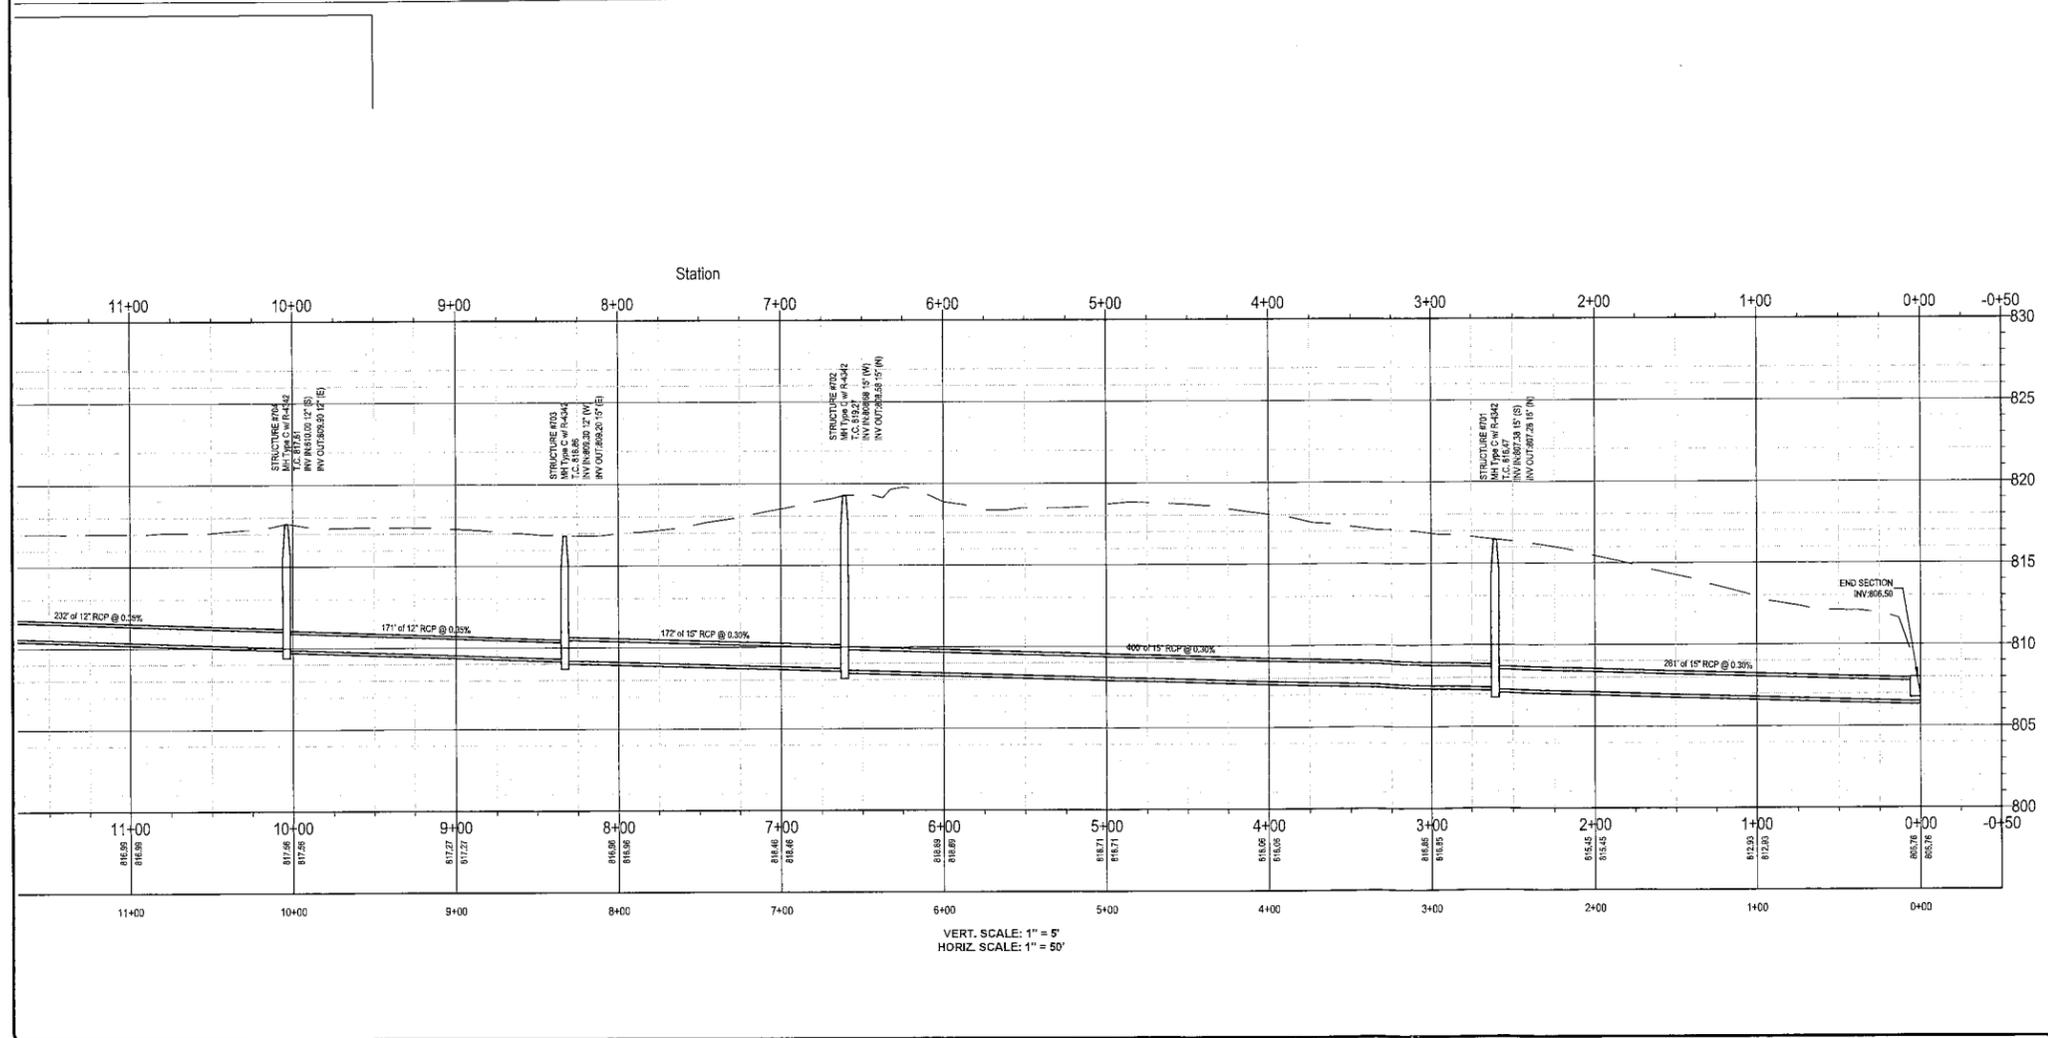

ELEMENTS
Engineering
P.O. Box 59655
Indianapolis, IN 46250
317.480.7054
www.elements-engineering.com

Wayne Twp. Trustee
Noblesville, IN

Wayne Twp. Volunteer Fire Station
Durbin Road
Noblesville, IN

**REGULATED DRAIN
PLAN AND PROFILE**

APPROVAL PENDING
NOT FOR
CONSTRUCTION



DATE: _____

DWN BY: JLR
CHKD. BY:
SCALE: AS NOTED
DATE: 01-16-2019

PROJECT NUMBER
18-71-001

DESIGN PHASE
PLAN REVIEW

PLAN NUMBER
C600

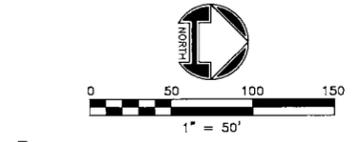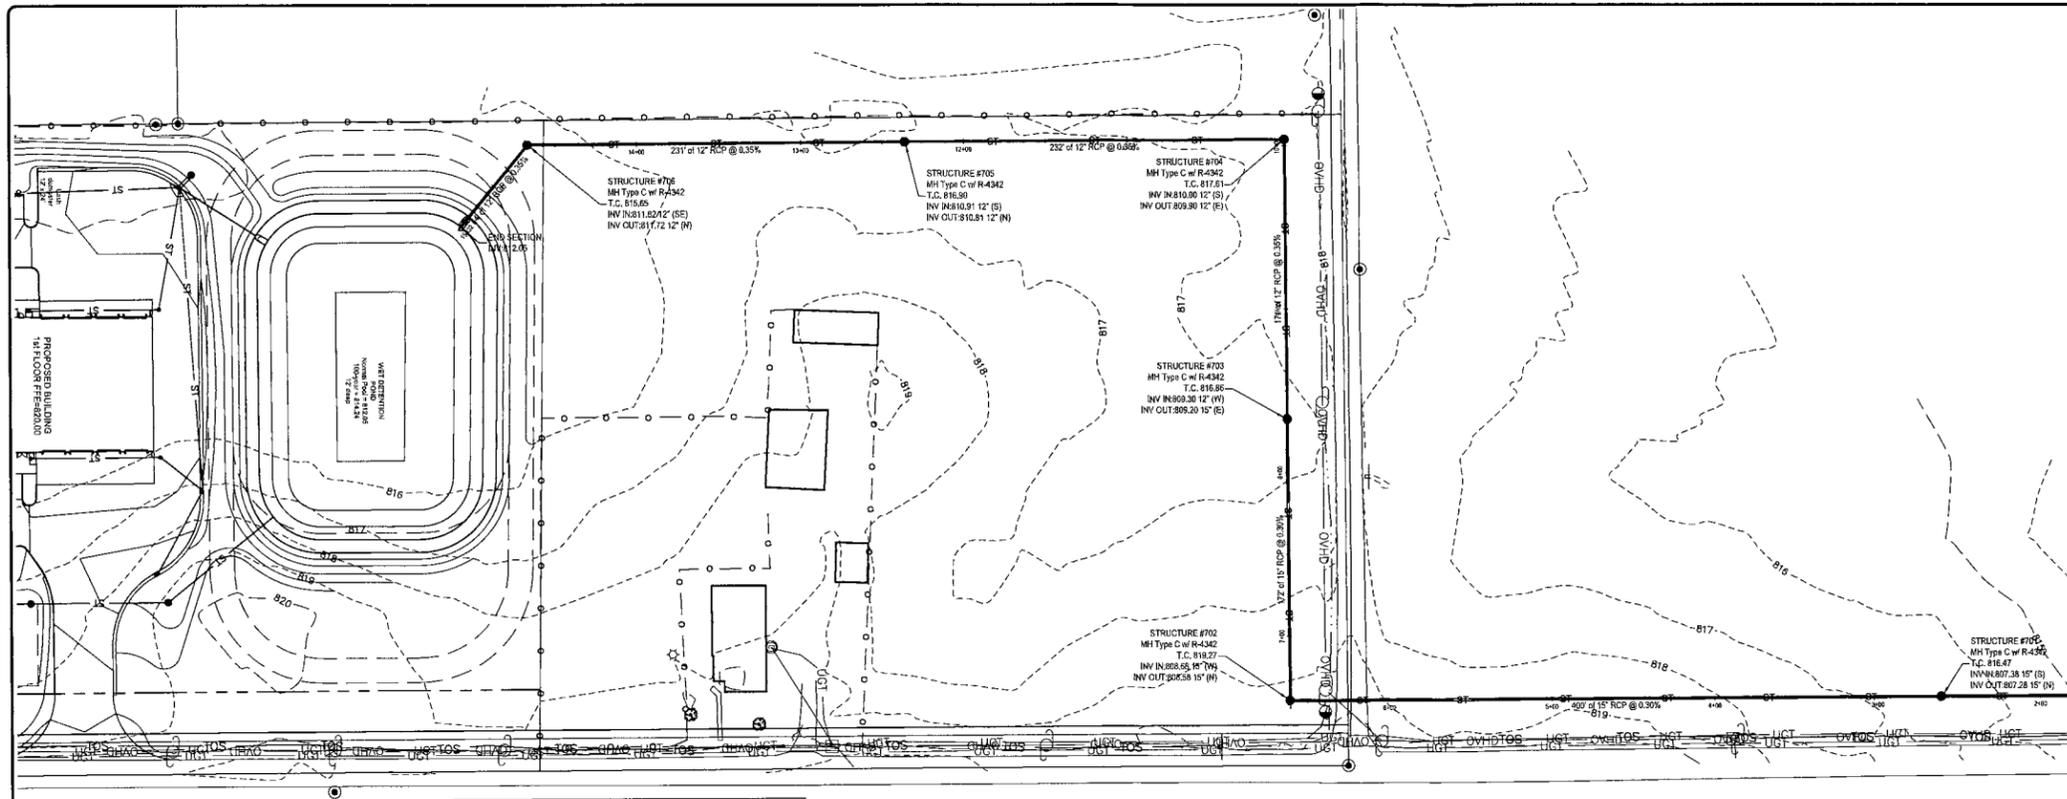

UTILITY NOTES:


1. THE UTILITIES INDICATED ON THESE PLANS AND ON THE SURVEY ARE BASED ON THE BEST INFORMATION AVAILABLE AND MAY NOT BE A COMPLETE INVENTORY OF ALL OF THE EXISTING UTILITIES PRESENT ON AND AROUND THE SITE. THE LOCATION AND SIZE OF THESE UTILITIES MAY BE APPROXIMATE. THE ENGINEER SHALL NOT BE HELD LIABLE FOR ANY INACCURATE UTILITY INFORMATION INDICATED, IMPLIED, OR NOT INDICATED ON THESE PLANS.
2. IT SHALL BE THE CONTRACTOR'S RESPONSIBILITY TO VERIFY THE UTILITY SIZE AND LOCATION PRIOR TO CONSTRUCTION. IF ANY DEVIATION IS FOUND IN THE EXISTING UTILITY SIZE OR LOCATION THE CONTRACTOR SHALL NOTIFY THE ENGINEER IMMEDIATELY.
3. THE CONTRACTOR SHALL VERIFY ALL DIMENSIONS AND ELEVATIONS IN THE FIELD PRIOR TO THE START OF CONSTRUCTION. THE CONTRACTOR SHALL BE RESPONSIBLE FOR ALL FIELD DIMENSIONS AND ELEVATIONS DURING THE ENTIRE CONSTRUCTION SCHEDULE. IF ANY DISCREPANCIES ARE FOUND IN THESE ENGINEERING PLANS FROM ACTUAL FIELD DIMENSIONS, THE CONTRACTOR SHALL CONTACT THE ENGINEER IMMEDIATELY.
4. IT SHALL BE THE CONTRACTOR'S RESPONSIBILITY TO LOCATE AND MAINTAIN IN SERVICE ALL EXISTING UTILITIES ENCOUNTERED DURING CONSTRUCTION UNLESS OTHERWISE INDICATED IN THE PLANS. ANY PIPING WHICH CAN BE REMOVED DURING CONSTRUCTION WITHOUT UNDUE INTERRUPTION OF SERVICE MAY BE REMOVED AND REPLACED BY THE CONTRACTOR, AT HIS EXPENSE WITH THE PERMISSION OF THE OWNER.
5. PRIOR TO WORKING WITH OR NEAR EXISTING UTILITIES, THE APPLICABLE UTILITY COMPANY SHALL BE CONTACTED BY THE CONTRACTOR.
6. FOR CLARITY OF THESE PLANS, PIPES MAY NOT BE DRAWN TO SCALE OR EXACTLY LOCATED.
7. WHEN CONNECTIONS ARE TO BE MADE TO EXISTING PIPING AND STRUCTURES OR WHERE CONSTRUCTION IS IN THE VICINITY OF EXISTING PIPING, THE LOCATION AND ELEVATION OF THE EXISTING PIPING SHALL BE FIELD VERIFIED AND NOTIFICATION GIVEN TO THE OWNER IF THE EXISTING PIPING IS FOUND TO BE DIFFERENT THAN THAT SHOWN ON THE DRAWINGS.
8. ALL UTILITY TRENCHES WITHIN 5 FEET OF PAVEMENT SHALL BE COMPLETELY BACKFILLED WITH GRANULAR BACKFILL.
9. A MINIMUM OF 18 INCHES OF VERTICAL CLEARANCE SHALL BE PROVIDED BETWEEN NEW WATER AND SANITARY SEWER LINES. IF 18 INCHES OF CLEARANCE IS NOT PROVIDED THEN THE SEWER MUST BE CONSTRUCTED OF WATER WORKS GRADE DUCTILE IRON PIPE WITH MECHANICAL JOINTS OR PVC (SDR-26) PIPE WITH GASKETED, COMPRESSION-TYPE JOINTS WITHIN TEN FEET OF THE WATER LINE.
10. NEW 6" SANITARY LATERALS SHALL BE SDR-35 CONFORMING TO ASTM D2241, AND SHALL MEET THE DEFLECTION STANDARDS OF ASTM D3353.
11. IT IS THE RESPONSIBILITY OF THE CONTRACTOR(S) TO OBTAIN ALL FEDERAL, STATE, COUNTY, CITY/TOWN OR OTHER LOCAL PERMITS FOR ANY AND ALL WORK REQUIRED UNLESS OTHERWISE NOTED. THE CONTRACTOR(S) IS/ARE RESPONSIBLE TO PAY FOR ALL REQUIRED PERMITS BY ANY OR ALL AGENCIES MENTIONED ABOVE UNLESS OTHERWISE NOTED IN THE CONTRACT OR SPECIFICATIONS. ALL ASSOCIATED BONDING REQUIREMENTS AND COSTS ARE INCIDENTAL TO THE CONTRACT.
12. ALL CONSTRUCTION METHODS AND MATERIALS MUST CONFORM TO CURRENT STANDARDS AND SPECIFICATIONS OF THE FEDERAL, STATE, COUNTY, CITY OR LOCAL REQUIREMENTS, WHICHEVER HAS JURISDICTION.
13. THESE UTILITY NOTES SHALL APPLY FOR THE ENTIRE SET OF PLANS REGARDLESS OF THE PARTICULAR PLAN SHEET ON WHICH THEY APPEAR.

NOTE:
SEPTIC SYSTEM DESIGN BY OTHERS. ELEMENTS ENGINEERING IS NOT CERTIFYING THE LOCATION OR DESIGN OF SEPTIC SYSTEM OR PERIMETER DRAIN. DIMENSIONS SHOWN TO SEPTIC BY OTHERS. SEE SEPTIC PLAN (BY OTHERS) FOR MORE INFORMATION.



UTILITY STATEMENT:
THE UTILITIES INDICATED ON THESE PLANS AND ON THE SURVEY HAVE BEEN LOCATED FROM FIELD SURVEY INFORMATION. THE SURVEYOR/ENGINEER MAKES NO GUARANTEES THAT THE UNDERGROUND UTILITIES COMPRISE ALL SUCH UTILITIES IN THE AREA, EITHER IN-SERVICE OR ABANDONED. THE SURVEYOR DOES CERTIFY THAT THEY ARE LOCATED AS ACCURATELY AS POSSIBLE FROM INFORMATION AVAILABLE. THE SURVEYOR/ENGINEER HAS NOT PHYSICALLY LOCATED THE UNDERGROUND UTILITIES.

OVHD ——— OVHD

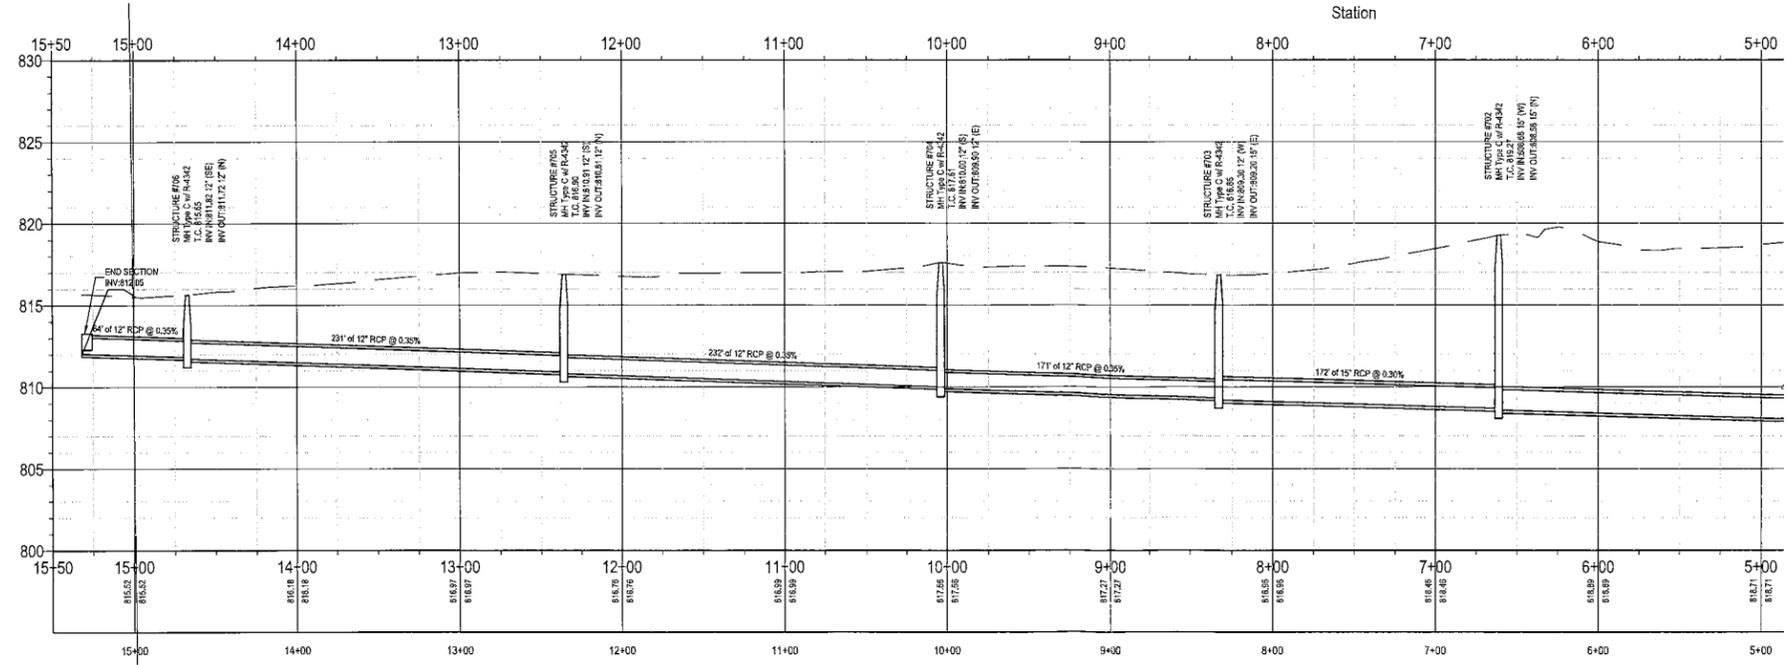

VERT. SCALE: 1" = 5'
HORIZ. SCALE: 1" = 50'

ELEMENTS
Engineering
P.O. Box 50656
Indianapolis, IN 46250
317.490.7054
www.elements-engineering.com

Wayne Twp. Trustee
Noblesville, IN
Wayne Twp. Volunteer Fire Station
Durbin Road
Noblesville, IN

**REGULATED DRAIN
PLAN AND PROFILE**

APPROVAL PENDING
NOT FOR
CONSTRUCTION

DATE: _____
DWN BY: JLR
CHKD. BY: _____
SCALE: AS NOTED
DATE: 01-16-2019

PROJECT NUMBER
18-71-001
DESIGN PHASE
PLAN REVIEW
PLAN NUMBER
C601