



# HAMILTON COUNTY INDIANA

## HIGHWAY DEPARTMENT

Brad Davis, P.E. - Director  
Jim Neal, P.E., PMP - County Engineer  
Bob Davis - Superintendent

October 8, 2020

RE: Request For Quotation - Right-of-Way Clearing  
Small Structure # 22013  
196<sup>th</sup> Street / Unknown Creek  
Noblesville Township  
PB – 19 – 0004

To All Contractor:

Hamilton County Highway Department is requesting right-of-way clearing quotation for Small Structure #22013. Project is located on 196<sup>th</sup> Street, between Promise Road & Summer Road, and encompasses clearing all trees within the newly acquired permanent/temporary right-of-way, see attached plan. Please note, a small section of temporary right-of-way is marked with DO NOT DISTRUB, no tree cutting activity shall occur in this area. Contractor shall be allowed to leave the tree trunk maximum of 24 inches above ground. All work shall be in accordance with Section 201 of most recently published INDOT Standard Specification and complete all work within specified time frame mentioned below from date of quote acceptance.

*CONTRACTOR* shall be allowed to close above-mentioned structure Monday thru Friday for period of **15 calendar days between the hours of 8:30am until 3:30pm** to traffic. Road closure dates shall be submitted to the *ENGINEER* for approval at least two weeks in advance. Clearing operation shall commence on/after **December 1, 2020** and all work completed by **January 1, 2021**.

Road Closed sign (type B barricade with road closed sign assembly) shall be erected at each nearest intersection (Promise Road and Summer Road) and any additional necessary work sign within the construction limits. Contractor shall be required to notify all emergency response agencies thru fax of the road closure, a list containing those agencies shall be provided by Hamilton County Highway Department. All labor, material, traffic control signs, removal of all cut trees, delivery, installation, equipment, supervision, and other related work required to complete this work shall be included in the pay items identified as "Clearing Right-of-Way, LSUM".

Quotes may be forwarded individually by mail, email (contractor is responsible for email confirmation), faxed, and/or delivered in person, to the Hamilton County Highway Department, Attention Faraz Khan, 1700 South 10<sup>th</sup> Street, Noblesville, Indiana 46060, prior to 10:00 a.m., November 6, 2020. If you have any additional question regarding this project, please contact me at (317) 770 - 4475.

Sincerely,

Faraz J. Khan

cc: Project File

FJK:fjk

G:\USERS\Small Structures\SS # 22013\PB-19-0004\HCHD\2020 -10-08 - RFQ (RW Clearing).docx



Brad Davis, P.E. - Director  
Jim Neal, P.E., PMP - County Engineer  
Bob Davis - Superintendent

**Request For Quotation (RFQ)**

**Itemized Proposal**

**Project** : Clearing Right-of-Way  
**Location** : Small Structure # 22013

Pay Item	Item Description	Unit	Plan Qty	Unit Price	Total
1	R/W Clearing	LSUM	1.00		
				Total	

All labor, material, removal of all cut trees, delivery, installation, equipment, supervision and other related work required to complete this work shall be included in the pay item identified above.


Contractor: \_\_\_\_\_

Address \_\_\_\_\_  
\_\_\_\_\_

Authorized Agent \_\_\_\_\_

Title \_\_\_\_\_

Signature \_\_\_\_\_ Date: \_\_\_\_\_

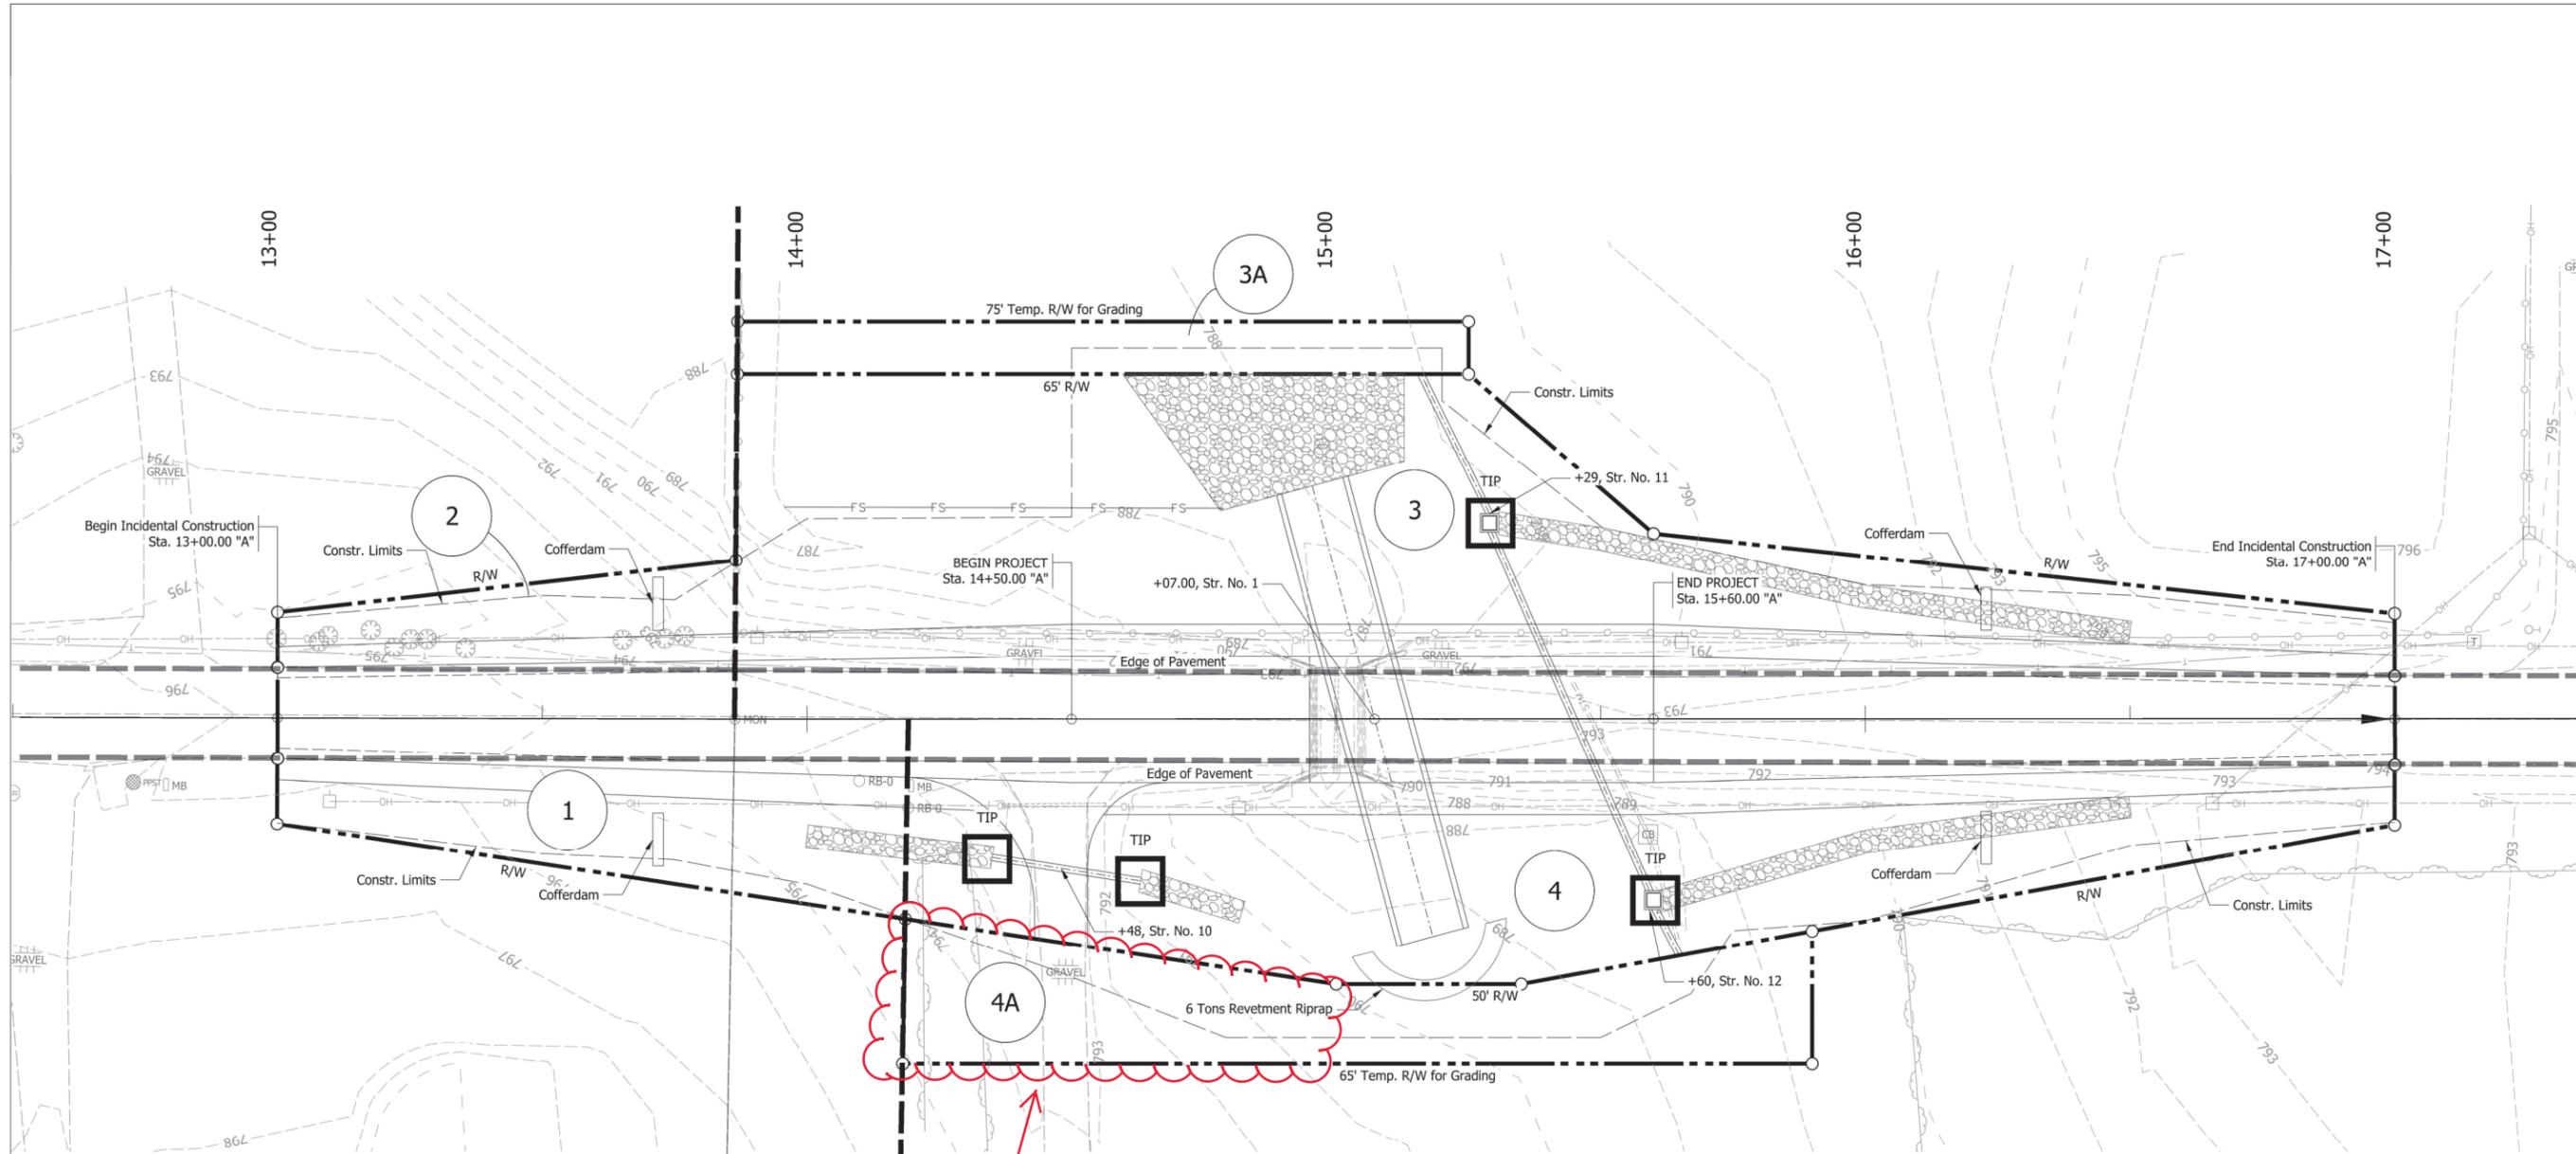

**LEGEND**

	Temporary Inlet Protection
	Temporary Filter Sock

**DO NOT DISTURB  
TREES WITHIN  
THIS AREA OF  
TEMPORARY R/W**

Model: Default  
7/13/2023 12:07:25 PM User: kharrison

H:\Projects\2019\Engineering\19EN023- Hamilton Small Structure SS 22013\CAD\Sheets\RW Plans\RW\_ErosCont.dgn

RECOMMENDED FOR APPROVAL	DESIGN ENGINEER	DATE
DESIGNED: ASI	DRAWN: ASI	
CHECKED: HCF	CHECKED: HCF	

HAMILTON COUNTY
EROSION CONTROL

HORIZONTAL SCALE 1" = 15'	BRIDGE FILE
VERTICAL SCALE N/A	DESIGNATION
SURVEY BOOK ELECTRONIC CONTRACT	SHEETS 7 of 12 PROJECT SS22013