




South & North of Interchange

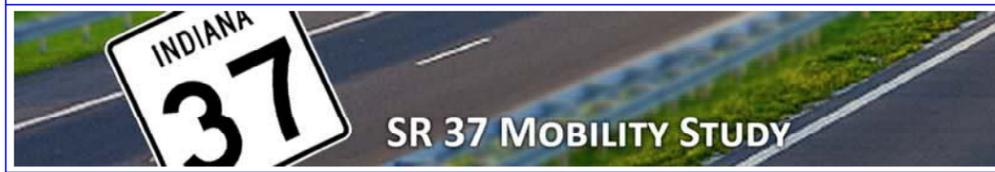


**TYPICAL SECTIONS
S.R. 37 & CROSS STREETS**

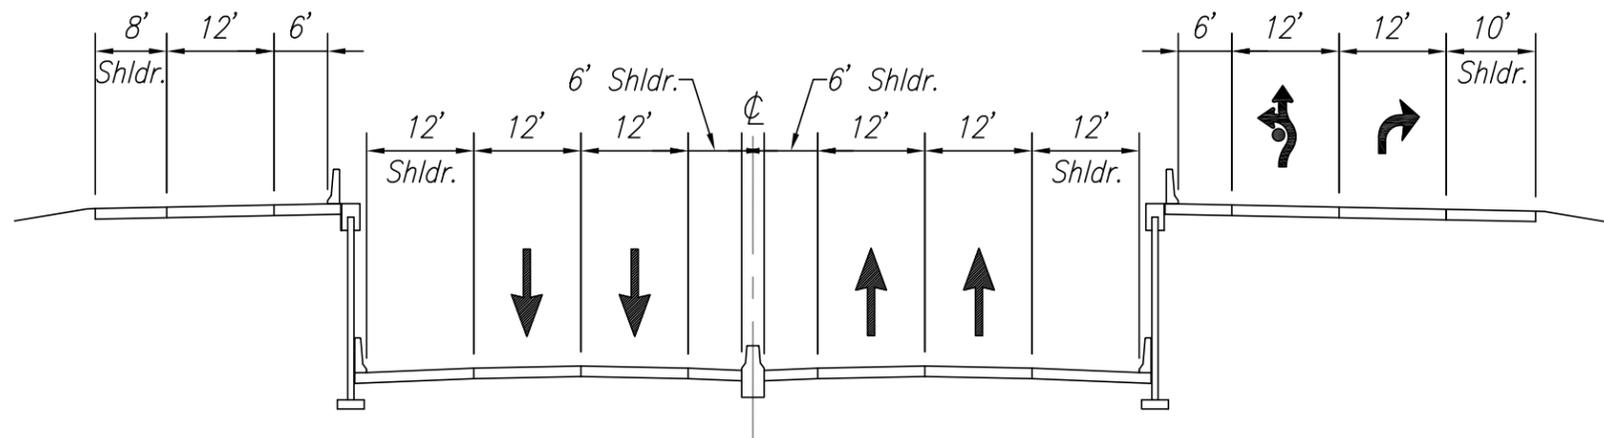


PROPOSED SR 37 - URBAN (WITH RAMP LANES)
At Each Intersection

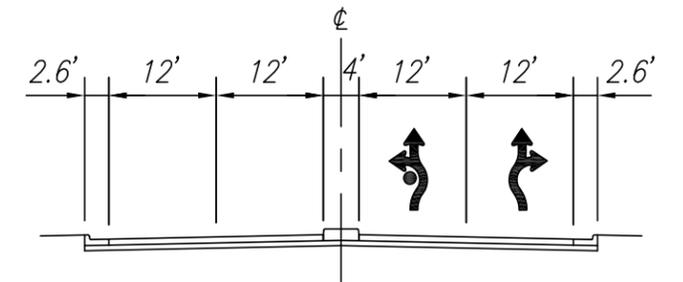

PROPOSED CROSS STREET
East leg approaching teardrops above SR 37

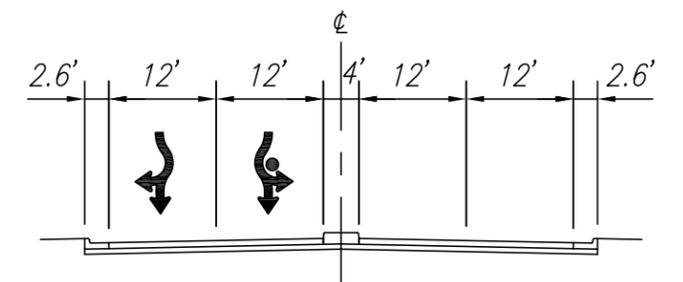

PROPOSED CROSS STREET
East leg departing teardrops above SR 37

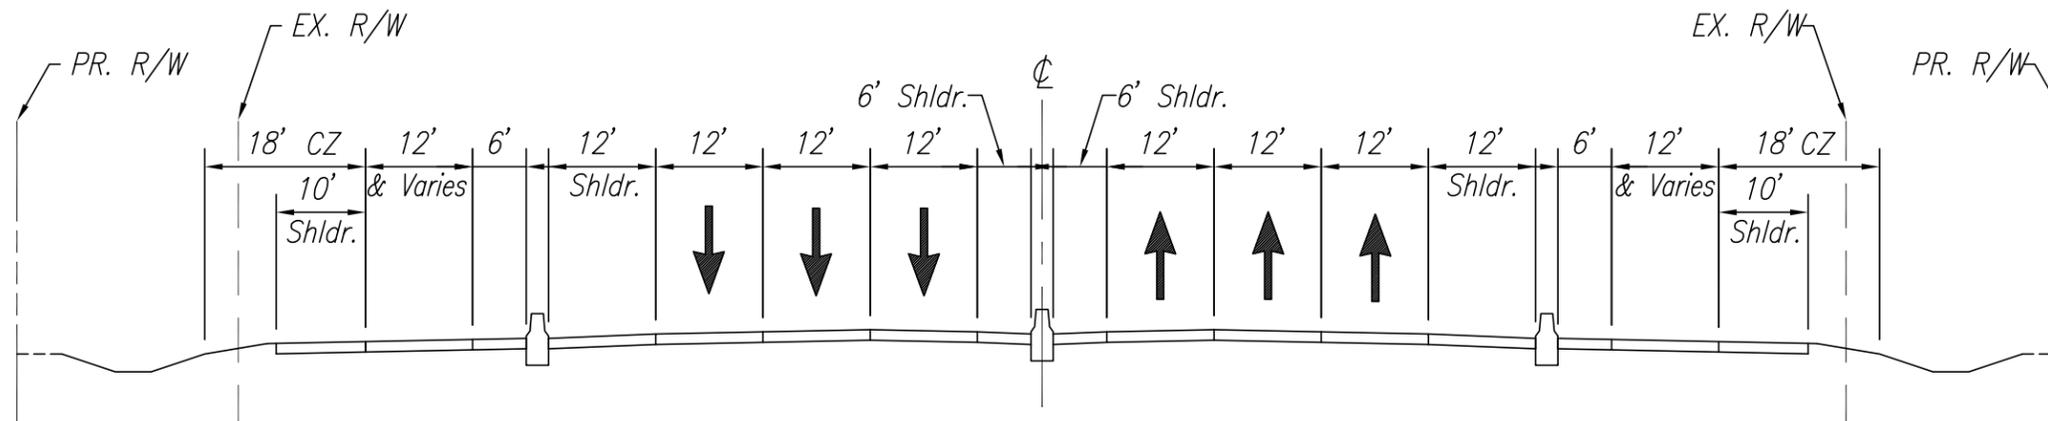

PROPOSED SR 37 - URBAN
(ENCLOSED MEDIAN WITH C-D LANES)
Between Tightly Spaced Interchanges



**TYPICAL SECTIONS
S.R. 37 & CROSS STREETS**